


Note:
Plan is for leasing purposes only.


© Copyright reserved
The use or reproduction of this drawing or any part thereof is strictly prohibited save with the written consent of GBR Phoenix Beard.
Figured dimensions only to be taken from this drawing.
All dimensions to be checked on site.

DATE	REV.	CHK.	REMARKS

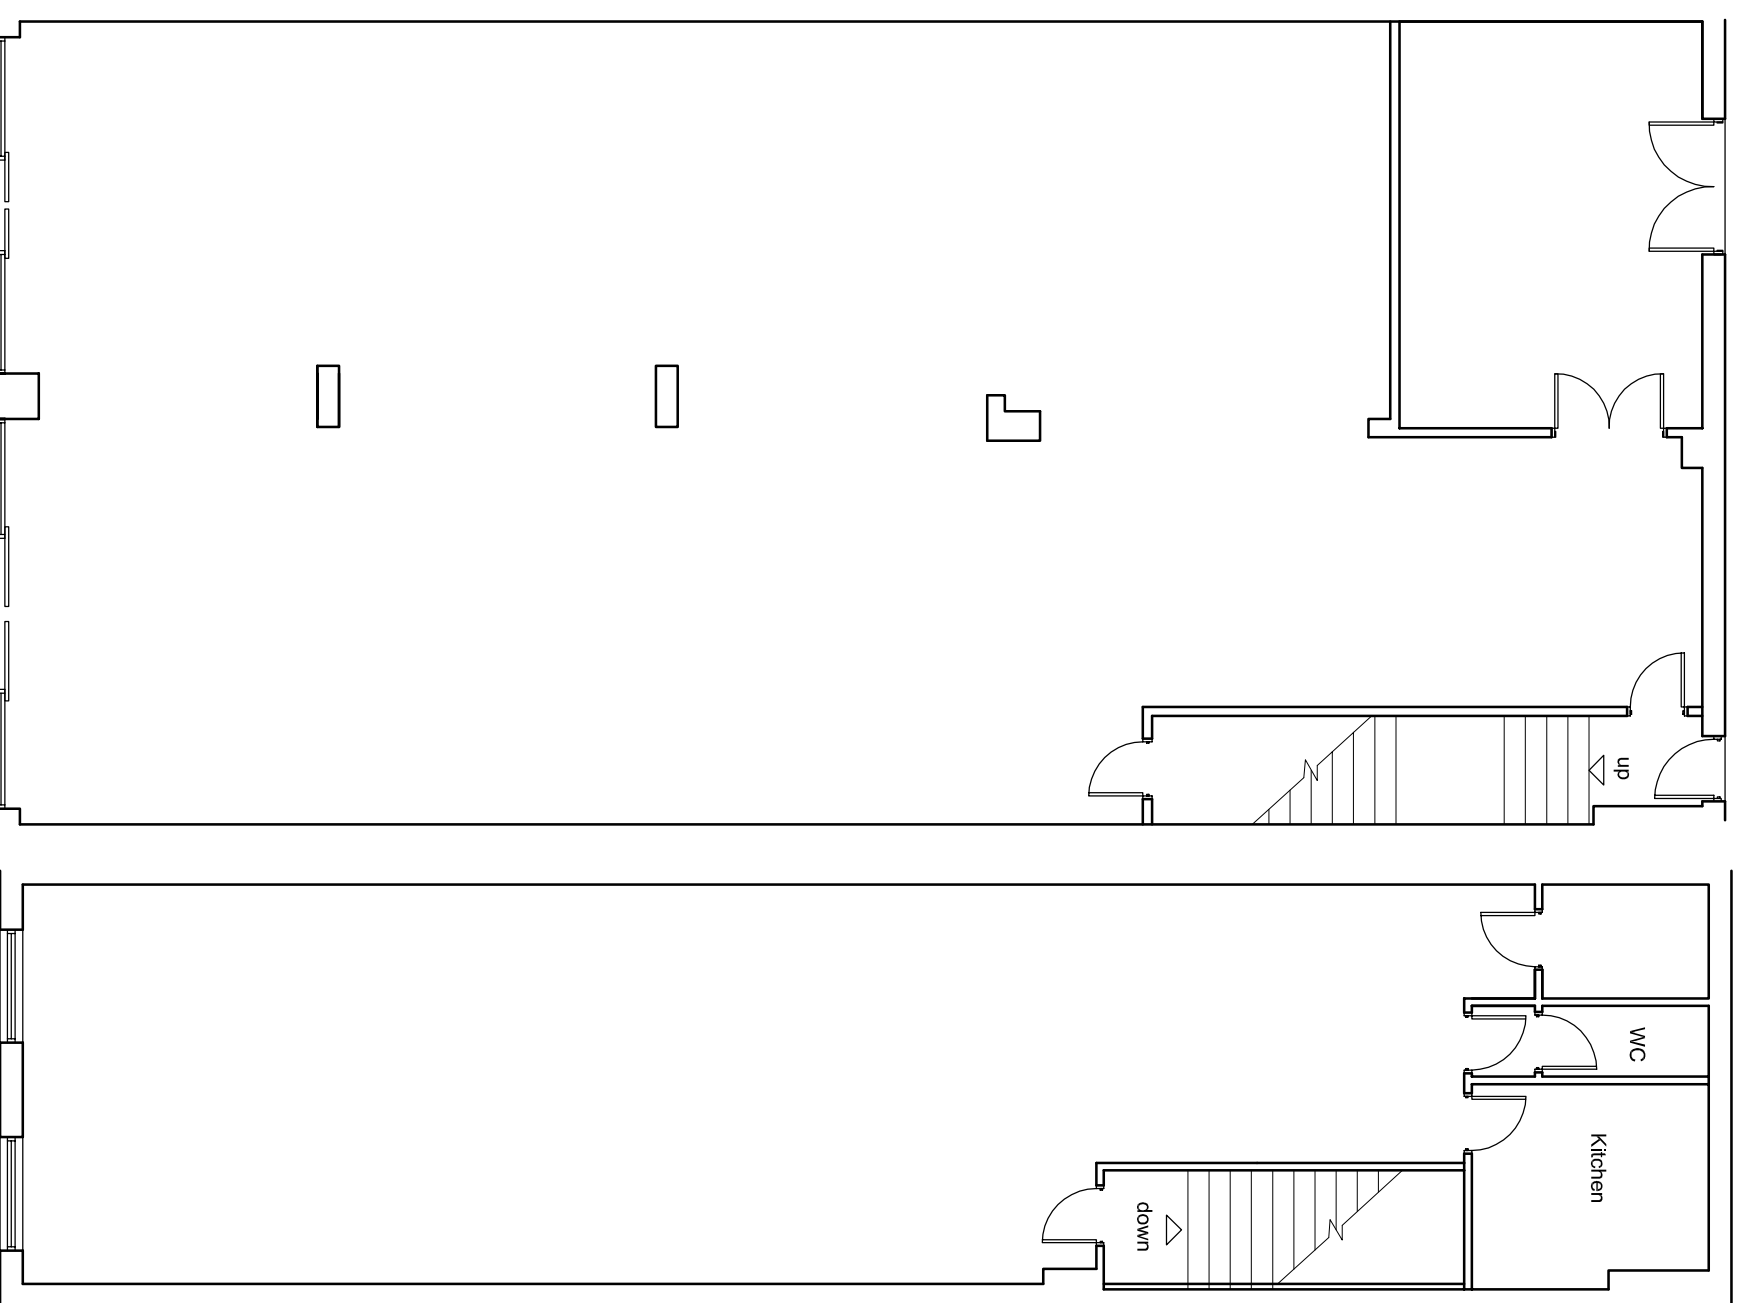

Ground Floor Plan
Scale 1:100

First Floor Plan
Scale 1:100

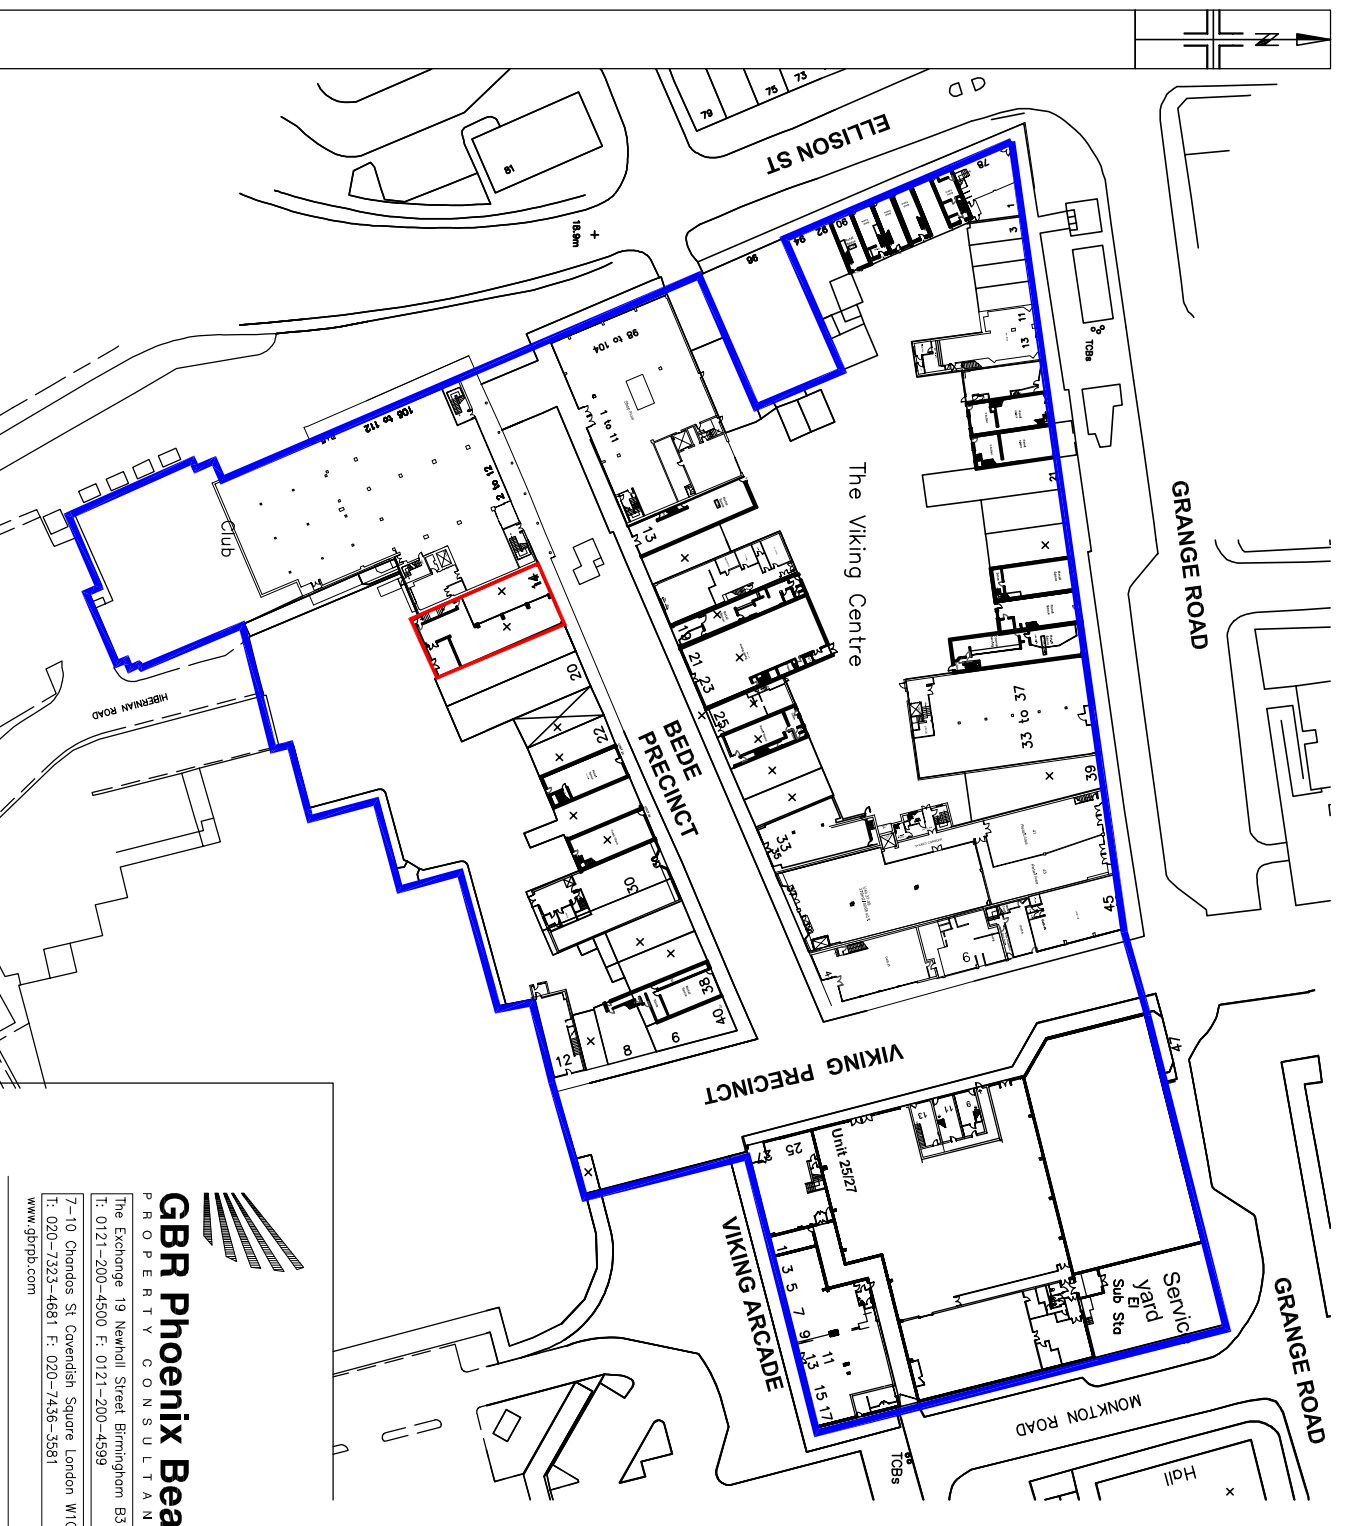

OS Location
Scale 1:1250

GBR Phoenix Beard
PROPERTY CONSULTANTS
The Exchange 19 Newhall Street Birmingham B3 3PU
T: 0121-200-4500 F: 0121-200-4599
7-10 Chandos St Coventry Square London W1C 9EH
T: 020-7323-4681 F: 020-7436-3581
www.gbrpb.com

Client
Zurich Assurance Ltd

Contract Title
**14-16 Bede Precinct
Jarrow, Tyne & Wear
NE32 2JX**

Drawing title
Lease Plan

Scale	Date	Drawn /Checked
Various @ A3	30-03-16	TH
Contract No.	Drawing No.	Rev.
1070067	045	