


GROUND FLOOR PLAN (1:50)

Induction Loop Sign

An induction loop is provided for the benefit of hearing aid users to use switch hearing aid to 'T'

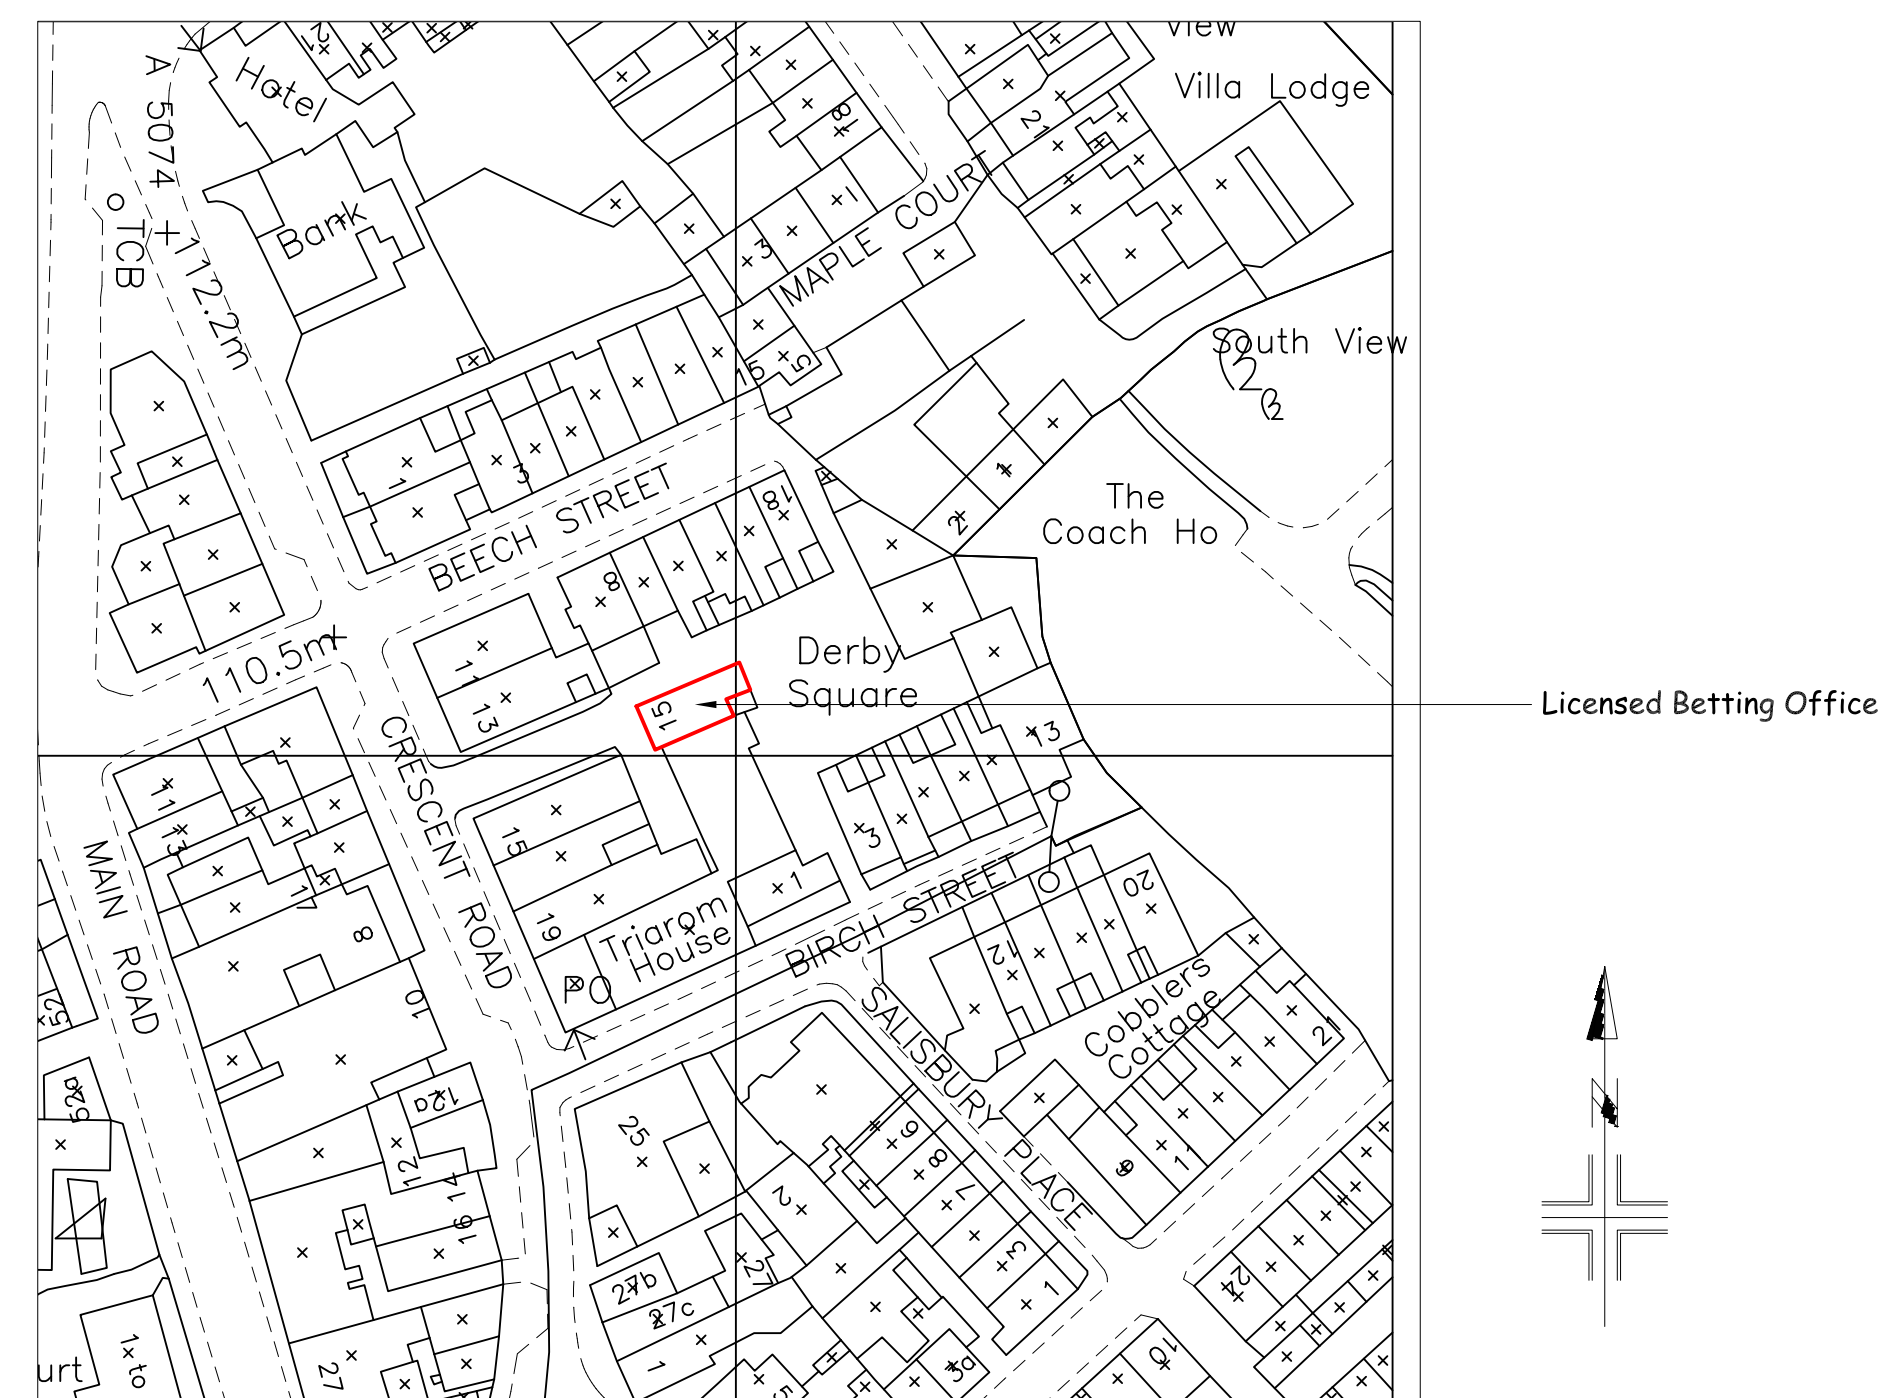

SITE LOCATION PLAN (Scale 1:1250)

Ordnance Survey, Crown Copyright © 2008, All Rights Reserved License No. 100035607
 0 10 50m
 Scale Bar @ 1:1250

GALA CORAL GROUP

GENERAL NOTES
 COPYRIGHT © 2007 GALA CORAL GROUP
 DO NOT SCALE FROM THIS DRAWING, ALL DIMENSIONS TO BE CHECKED ON SITE.

Rev	Amendment	Date

Company Name & Address:
 GALA CORAL GROUP LTD.
 Glebe House,
 Vicarage Drive,
 Barking, Essex.
 IG11 7NS

Project Name & Address:
 Derby Cottage,
 Derby Square,
 Windmere,
 LA23 1EE

Drawn by: RRDS	Date: 27 October 2011
Scale: 1:50 @ A2	
Drawing No: 3141/LP1	