


The use of this data by the recipient acts as an agreement of the following statements. Do not use this data if you do not agree with any of the following statements:-

Ryder Architecture has co-ordinated relevant information received from third parties, but are not responsible for the content of the information received from others.

The controlled version of this drawing should be viewed in DWF or PDF format not DWG or other formats. All prints of this drawing must be made in full colour.

Where this drawing has been based upon Ordnance Survey data, it has been reproduced under the terms of Ryder Licence No. 100000144. Reproduction of this drawing in whole or in part is prohibited without the prior permission of Ordnance Survey.


Do not scale the drawing. Use figured dimensions in all cases. Check all dimensions on site. Report any discrepancies in writing to Ryder before proceeding.

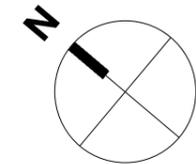


KEY

- Retail
- Residential

Note:
Areas are indicative and do not include for construction tolerances

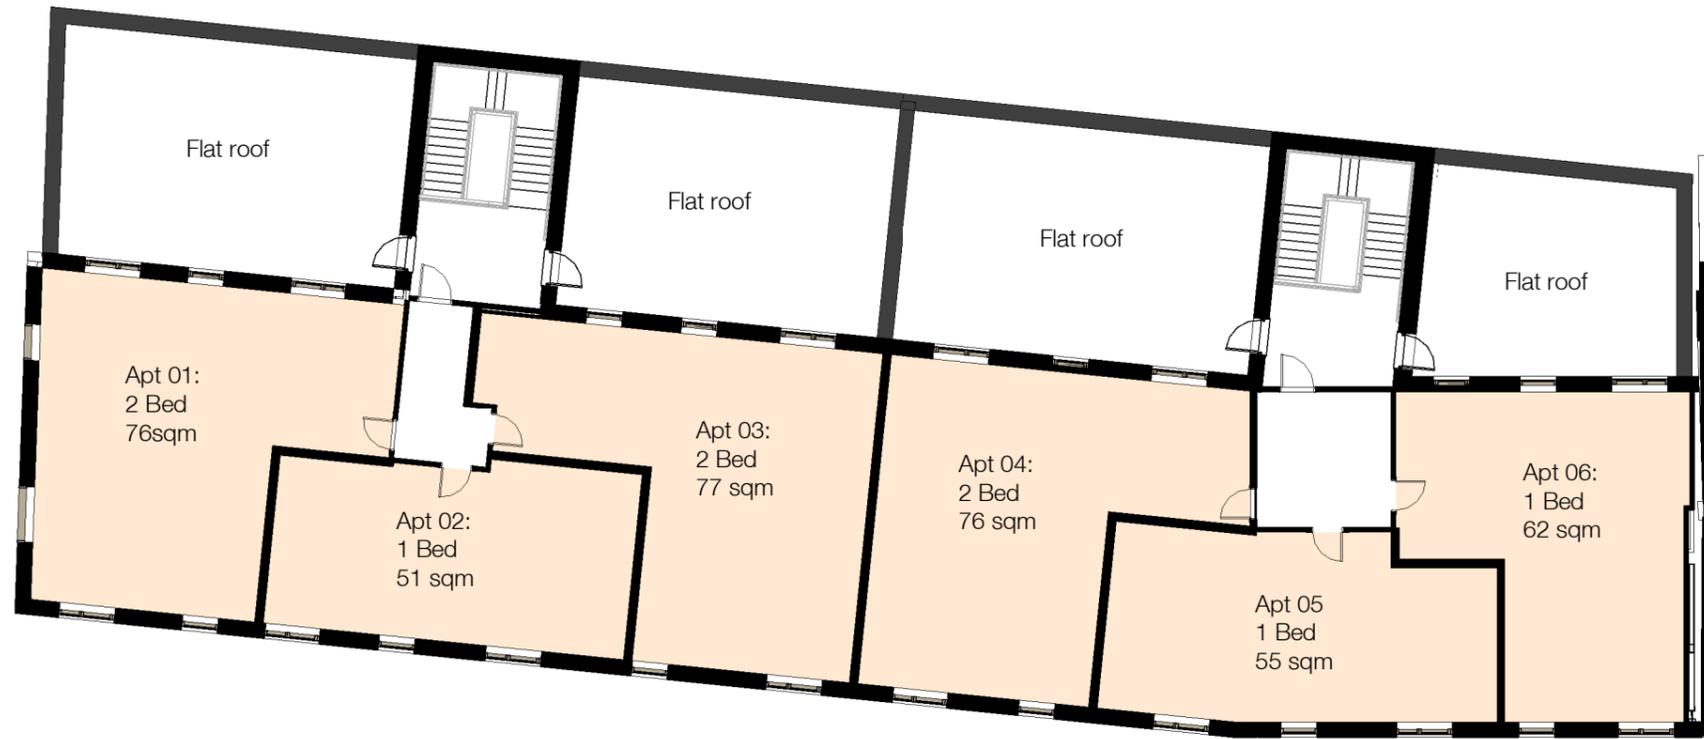

First Floor

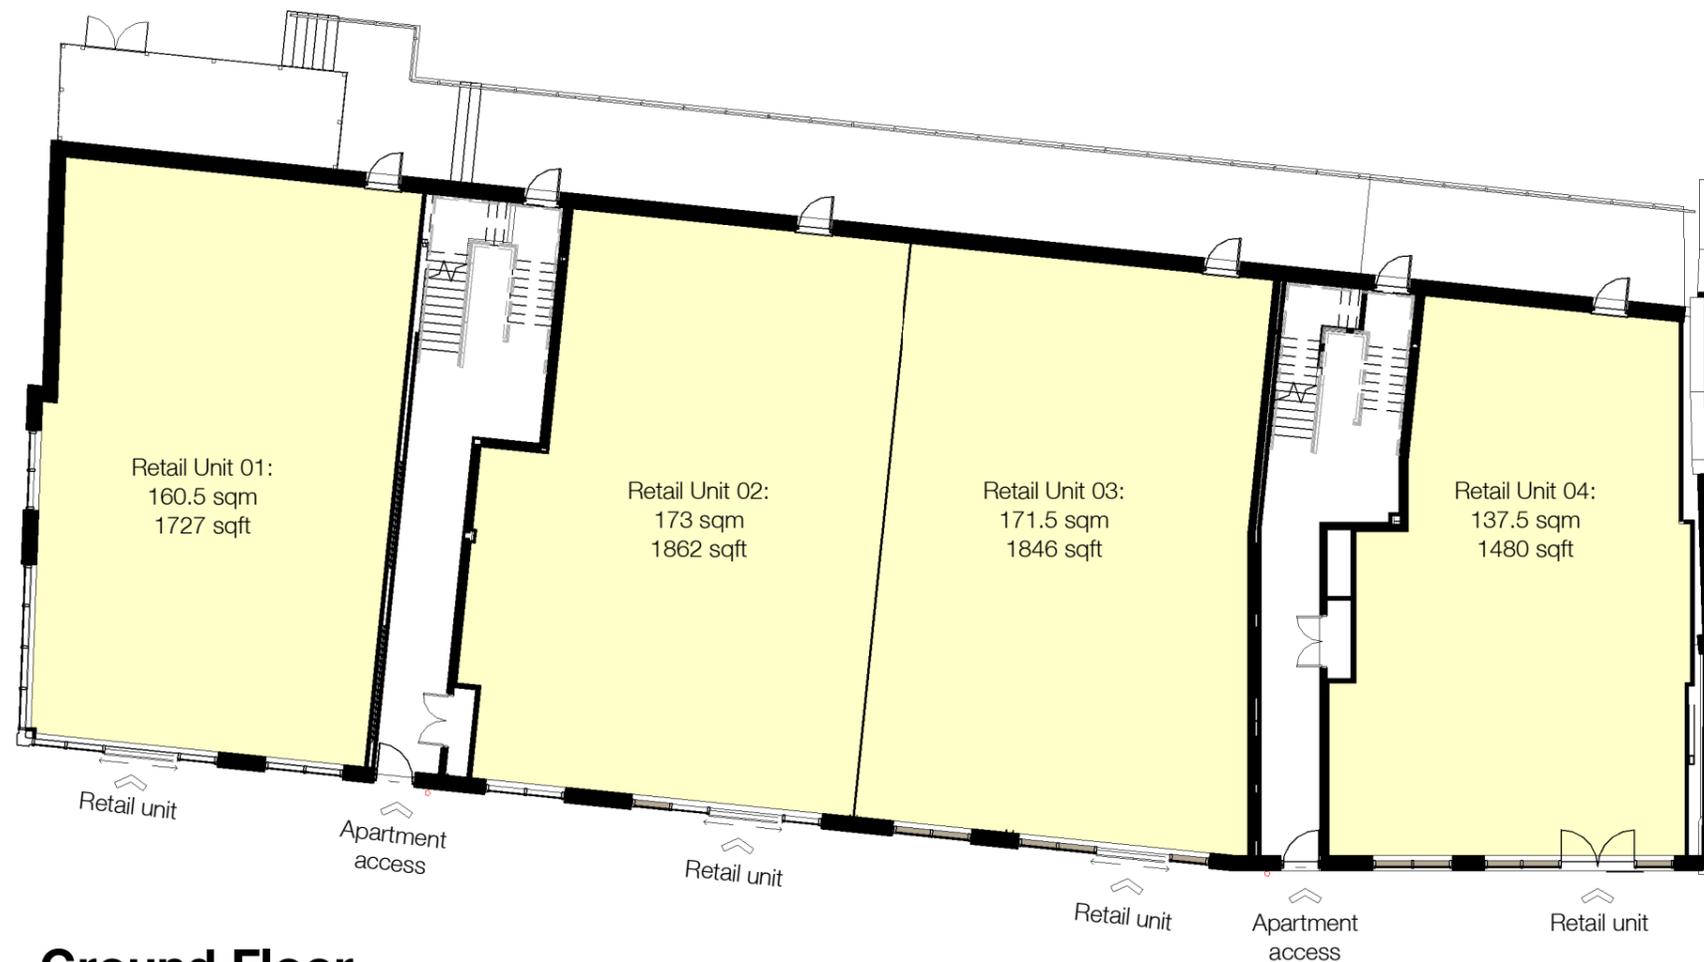

Ground Floor

P1 For Information STH RGR 13/02/23

Rev	Description	Drawn	Checked	Date

Suitability

For Information

Project

Advance Northumberland

Bedlington Town Centre - Market Place

Bedlington

Drawing

Floor Plans

Drawing Number

Project ID Origin. Zone Level Type Role Number

BEDTC -RYD-ZZ -ZZ -DR -A -3024

Project Number Scale at A3 Status Revision

2994:01 1 : 200 S2 P1