


GROUND LEVEL

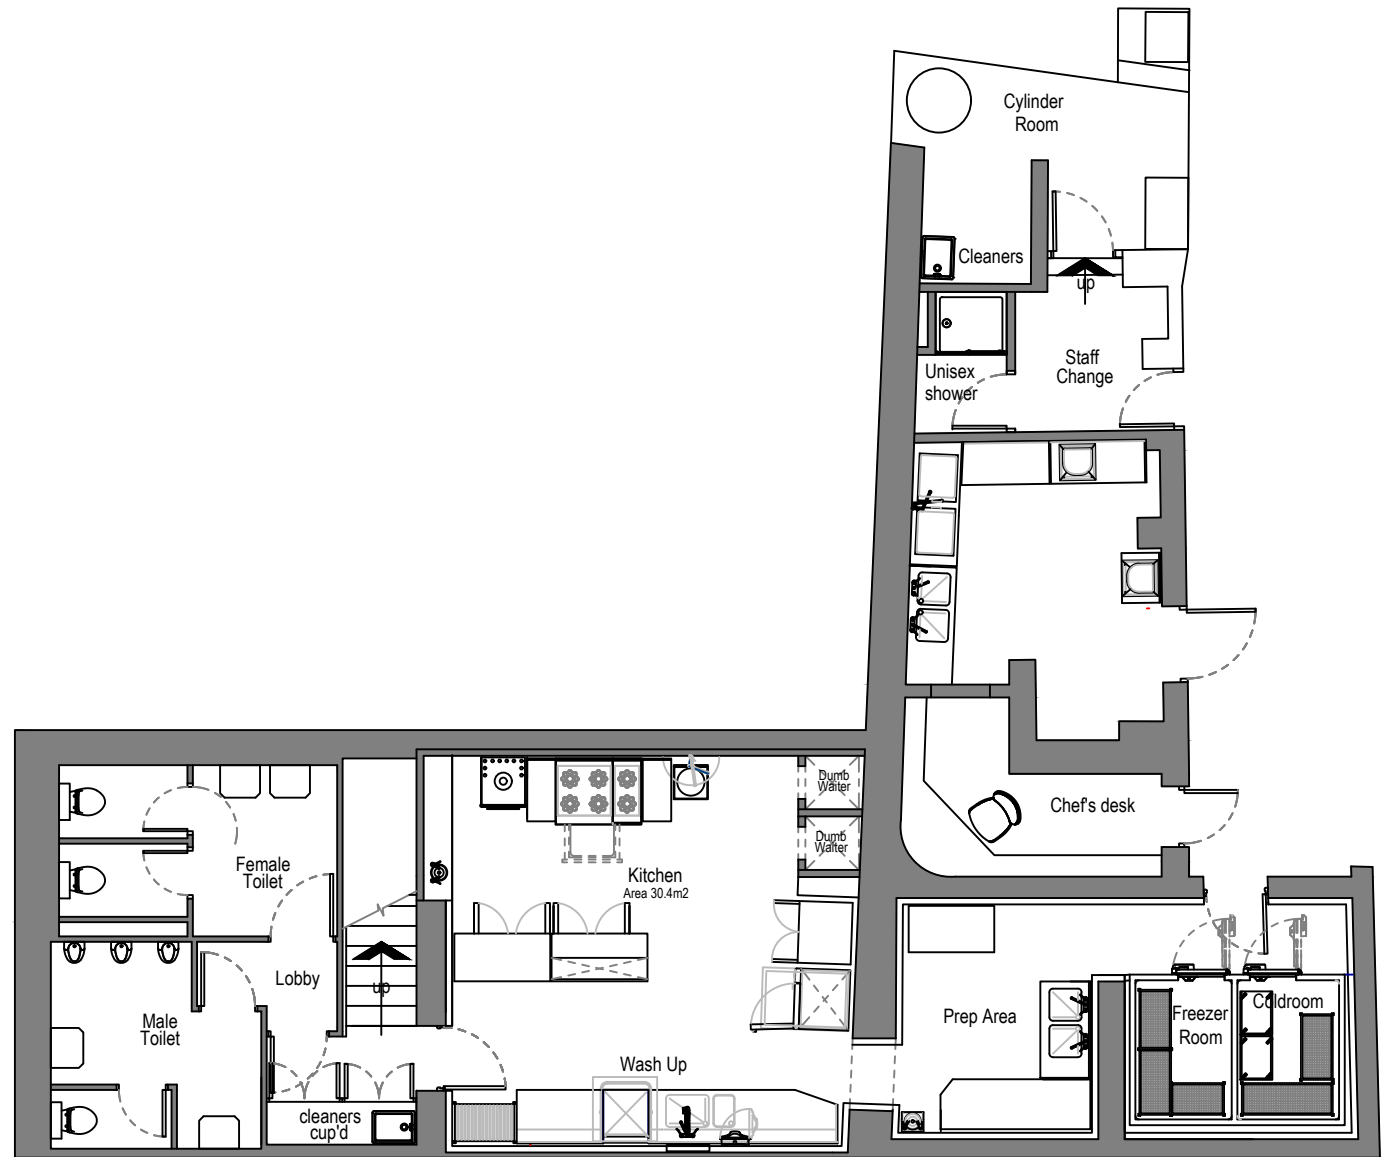

BASEMENT LEVEL

REV:	DESCRIPTION:	DATE:	PROJECT:	PROJECT NAME	INFORMATION:
			TITLE:	DRAWING TITLE	COMMENT:
			CLIENT:	CLIENT NAME	SCALE: 1:100 @ A1 APPROVAL:
			DATE:	00-00-00	DRAWN BY: 00 TENDER:
			DRAWING NO.:	0000-000-000	REVISION: CONSTRUCTION:
				<b>DAKOTA</b> HOUSE OF DESIGN	1 DINSDALE PLACE SANDYFORD NEWCASTLE UPON TYNE NE2 1BD UNITED KINGDOM
<small>ALL DIMENSIONS TO BE CHECKED ON SITE BEFORE ANY WORK COMMENCES ANY DISCREPANCIES TO BE REPORTED TO THE SUPERVISING DESIGNER</small>				WWW.DAKOTAHOUSEOFDESIGN.COM	T: +44(0)191 2610261