


KEY	
DESK OCCUPANCY	
BM	= Branch Manager
CM	= Cash Manager
REC	= Reception
LBM 3/4/5	= Local Business
BFP	= Barclays Financial Planner
SBO	= Student Banking Officer
ABM	= Assistant Branch Mgr
POD	= POD operator
PB	= Personal Banker
PREM	= Premier Banking
BHF	= Barclays Home Finance
MU	= Multiple Use
COMMUNICATIONS OCCUPANCY	
SP	= Service Phone
CO	= Call Mgr Branch
CO	= Coordinator
Desktop PC	
TW	= Training
L	= Lift Phone
S	= Spider Phone
AF	= Advisor Finder

Listed Building	NO	Conservation Area	NO
-----------------	----	-------------------	----

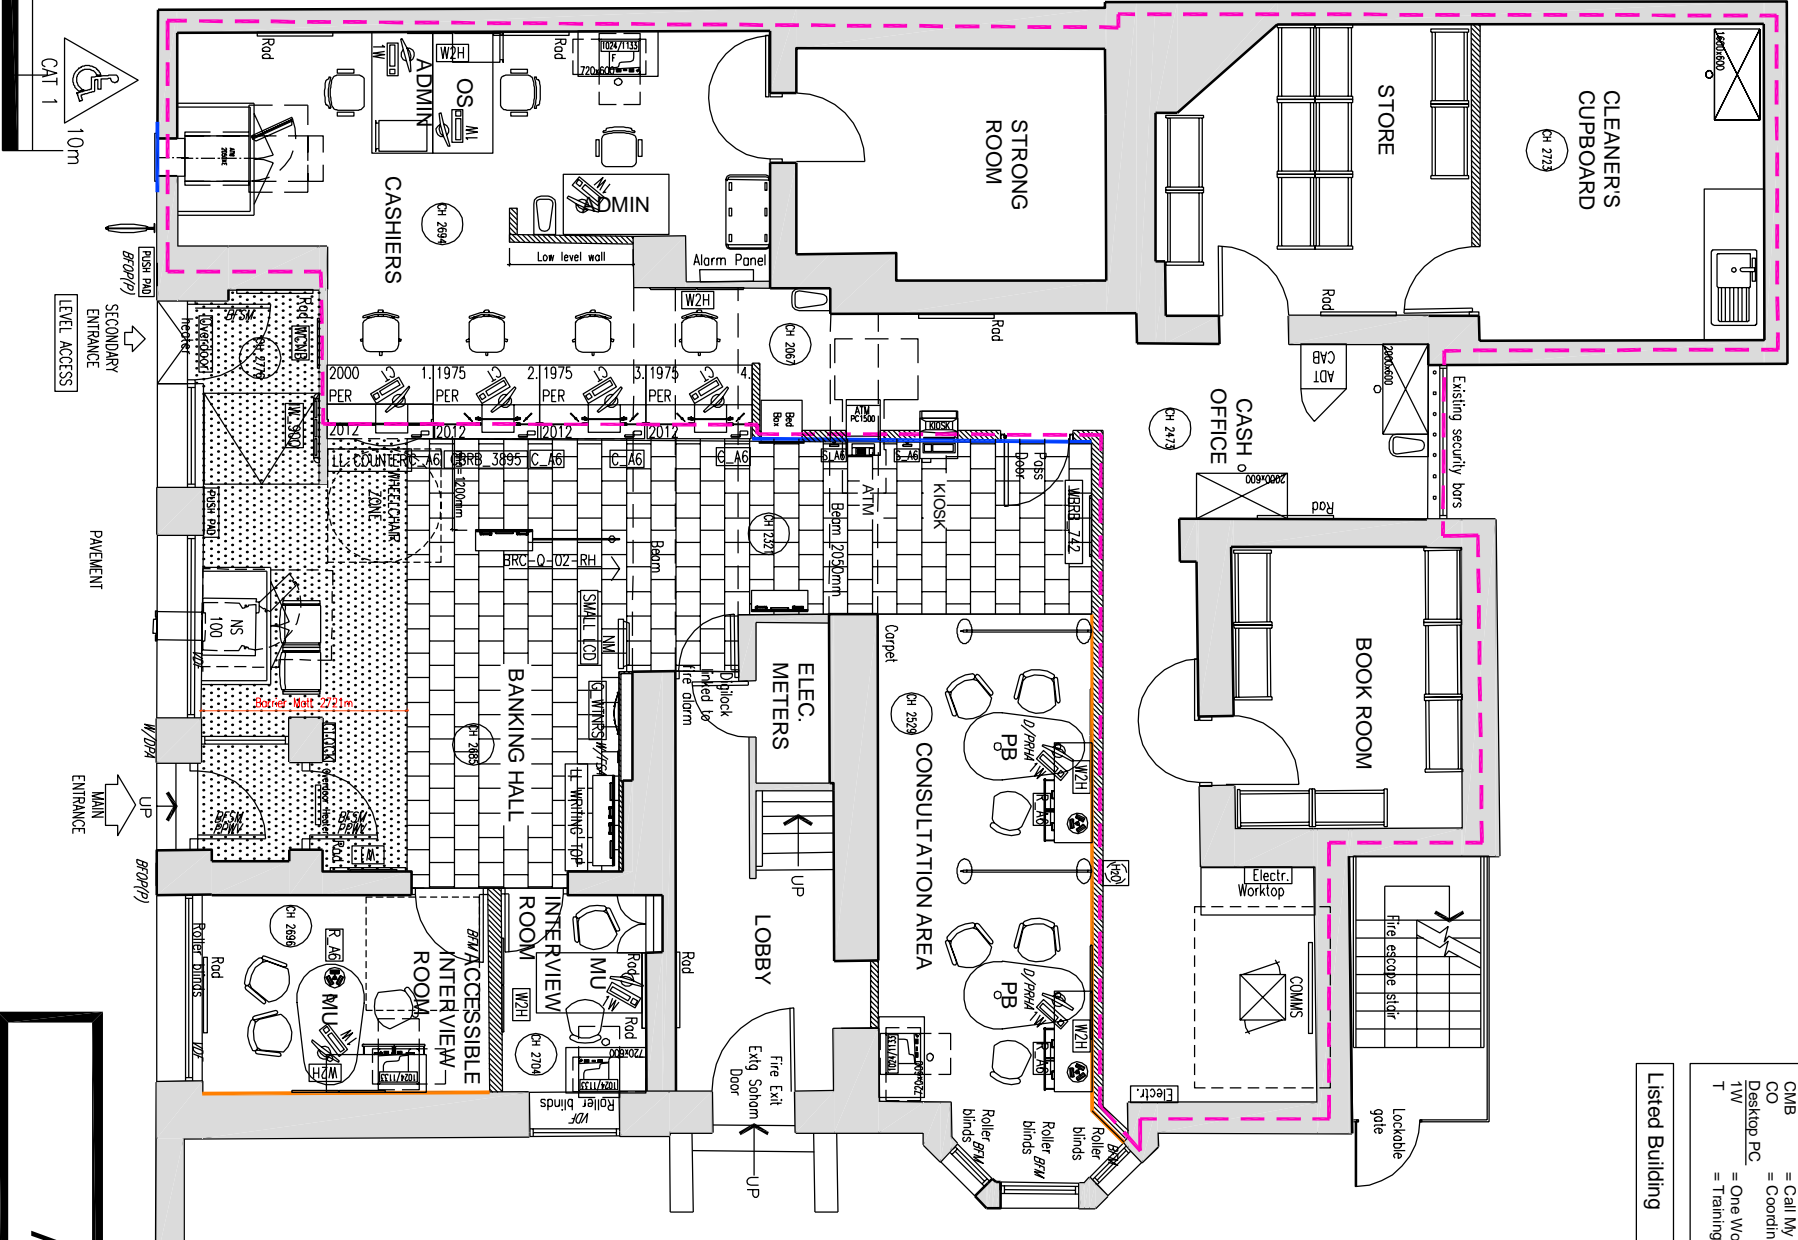

AS FIXED

NOTE
This drawing has been prepared from historical information that cannot be guaranteed accurate. Responsibility is not accepted for errors made by others in scaling from this drawing. All construction information should be taken from figured dimensions only.
All dimensions should be checked on site prior to the manufacture of any components.

HATCHING

	New Secure partition wall		Amtico Stone
	New Fire Resistant Secure Partition wall		Amtico Steamed Ash Flooring
	New Fire Resistant Partition wall		Barrier matting
	Book Room Secure wall		2008 Hard Flooring 1200x600
	Existing Partition wall		2008 Hard Flooring 600x300
	Solid wall		Area not in scope
	Dry Lining		

NOTE: No services should pass through or over the Boxes & Parcels room
NOTE: No sprinklers to be located in the Comms room

S&W DESIGN
4th Floor
99 Charterhouse Street
London EC1M 6HR
t: +44 0 20 7014 0400
f: +44 0 20 7014 0401
www.stylesandwood.co.uk

Project
CONSETT
12 FRONT STREET
CONSETT
CO DURHAM DH8 5AH
PIM No. 12196

Drawing Title
GROUND FLOOR LAYOUT
AS FIXED
REFRESH 2013

Branch Sort Code	Branch ID	Supplier Project No
20-33-51	12	D9779-011
Scale	Drawn	Checked
1:100@A3	EK	SN
Dwg.No	Date	
D9779-011_002	17.09.2013	
Revision		
Barclays FM Project No.		