


The use of this drawing by the recipient acts as an agreement of the following statements. If you do not agree with any of the following information supplied to you please do not use the data/drawing and report any discrepancies in writing to Focus Architecture & Surveying before proceeding. All drawings are based upon site information supplied by third parties/sub-contractors and as such their accuracy cannot be guaranteed. All features are approximate and subject to clarification by a detailed topographical survey, statutory service enquiries and confirmation of the legal boundaries. Check all dimensions on site. Drawings printed on mediums such as paper are not to be relied upon for scaling purposes as dimensional inaccuracies occur resulting from changes in environmental conditions. Use figured dimensions in all cases. All dimensions to be in metric standards unless stated otherwise.


Property of Focus Architecture & Surveying. All rights of the copyright holders reserved. Unauthorised copying, hiring, lending of this data for financial or commercial gain prohibited ©

Revision	Drawn	Date
01	PWI	01/05/2017

Saville Row

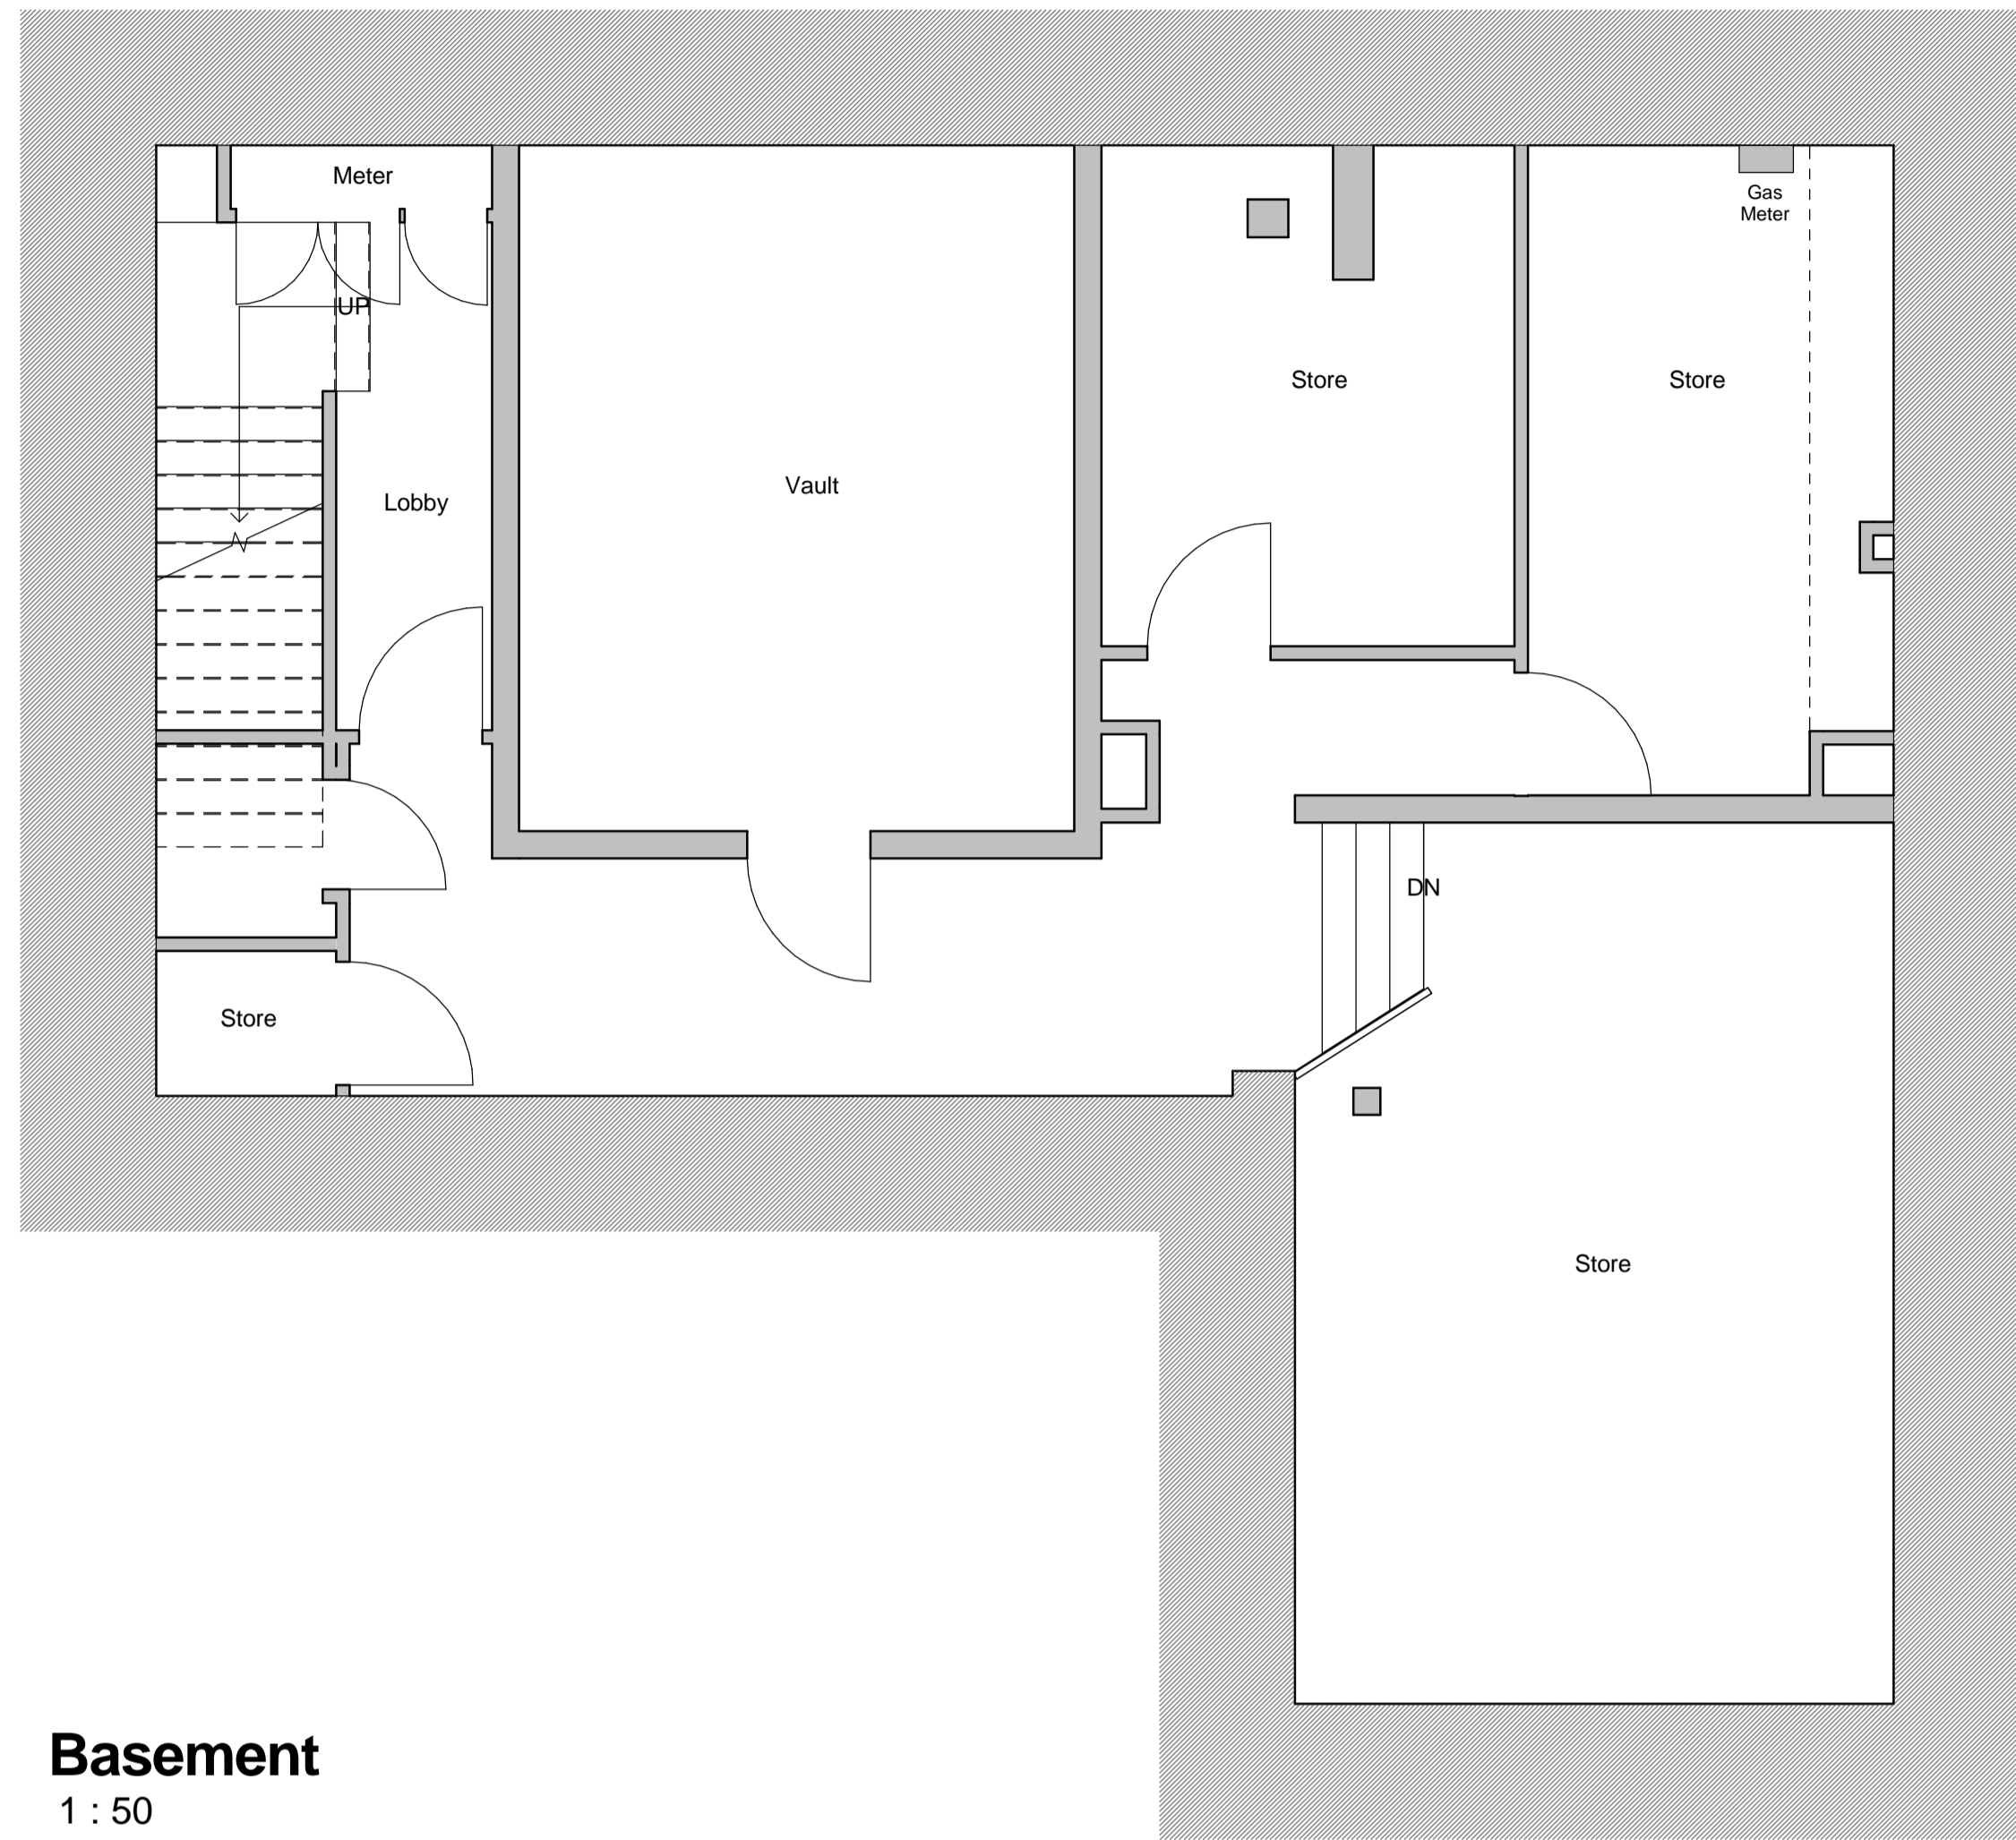

Basement
1 : 50

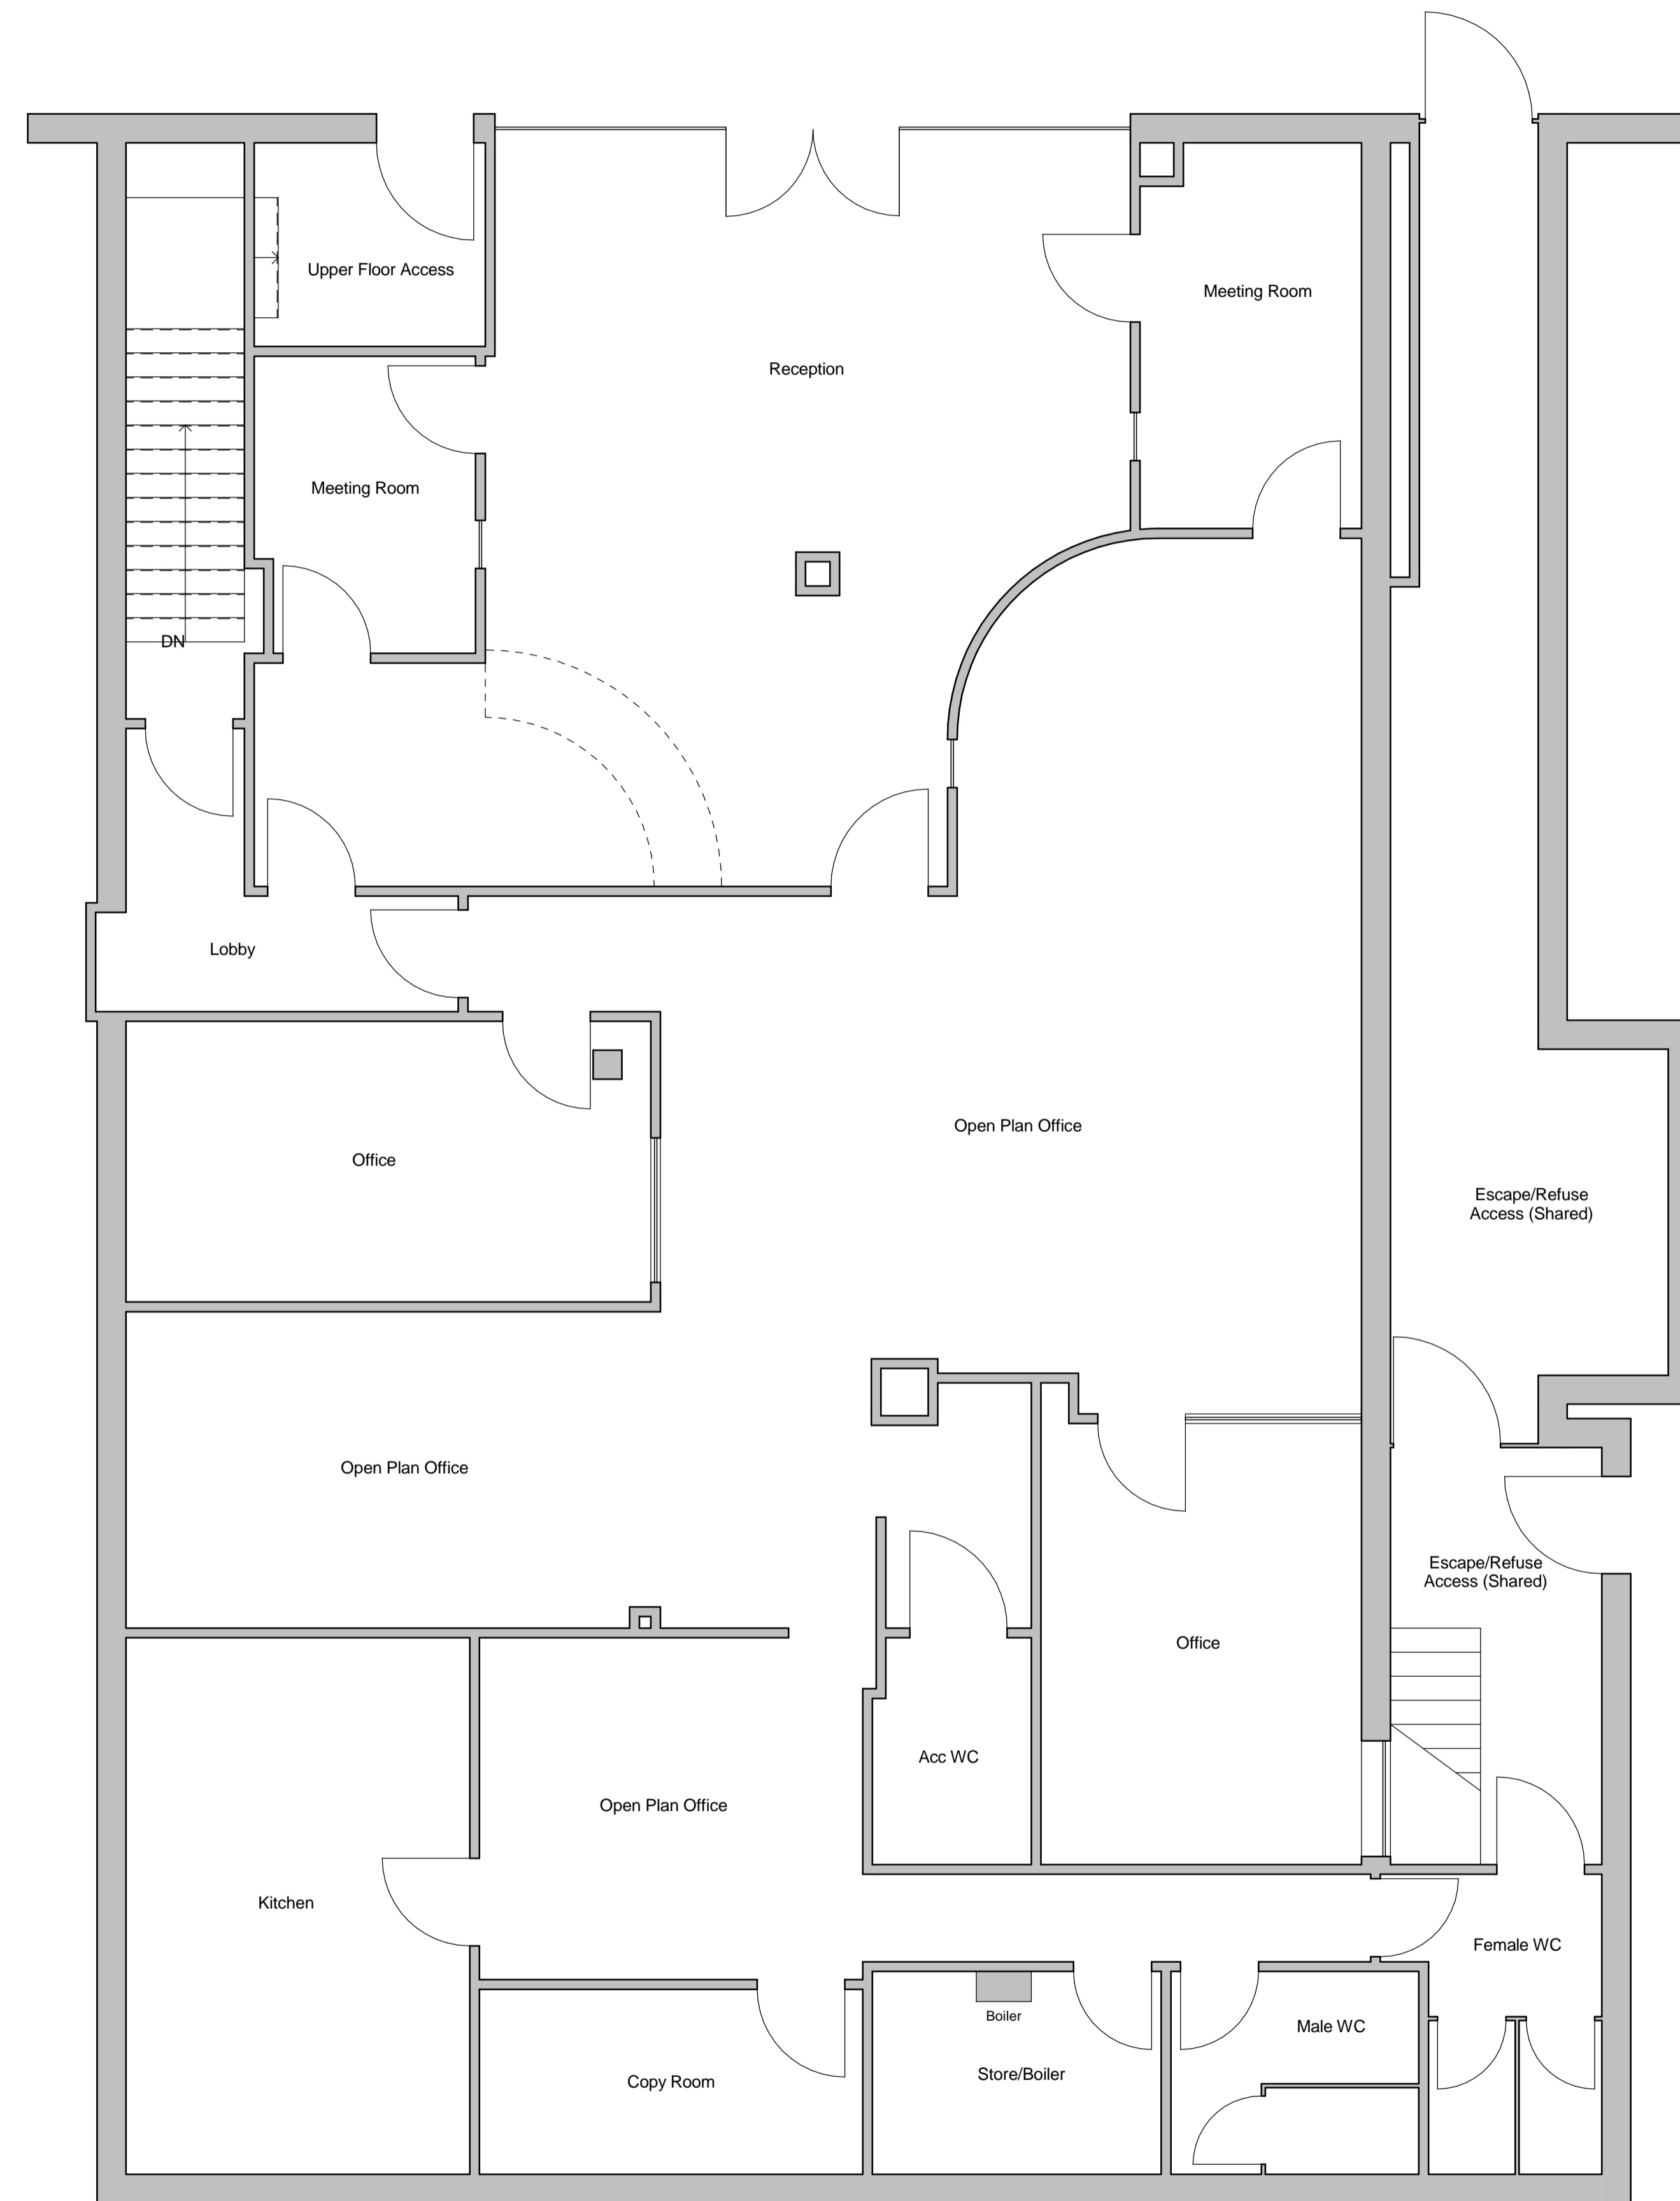

Ground Floor
1 : 50

FOCUS

Architecture & Surveying
Tall House, 10 Tall Farm, Tall Farm Park, Washington, NE38 8BQ
www.Focus-

Client
@Retail

Address
6-8 Saville Row,
Newcastle upon Tyne, NE1 8JE

Drawing
Existing Basement and Ground Floor
Plans

Job Ref	Dwg No	Revision
	100-001	01

Drawn	Checked	Scale
PWI	PWI	@A1 1 : 50

Status
PRELIMINARY